




# Grundrisse / Zimmerzuteilung

NORD



M 1:100

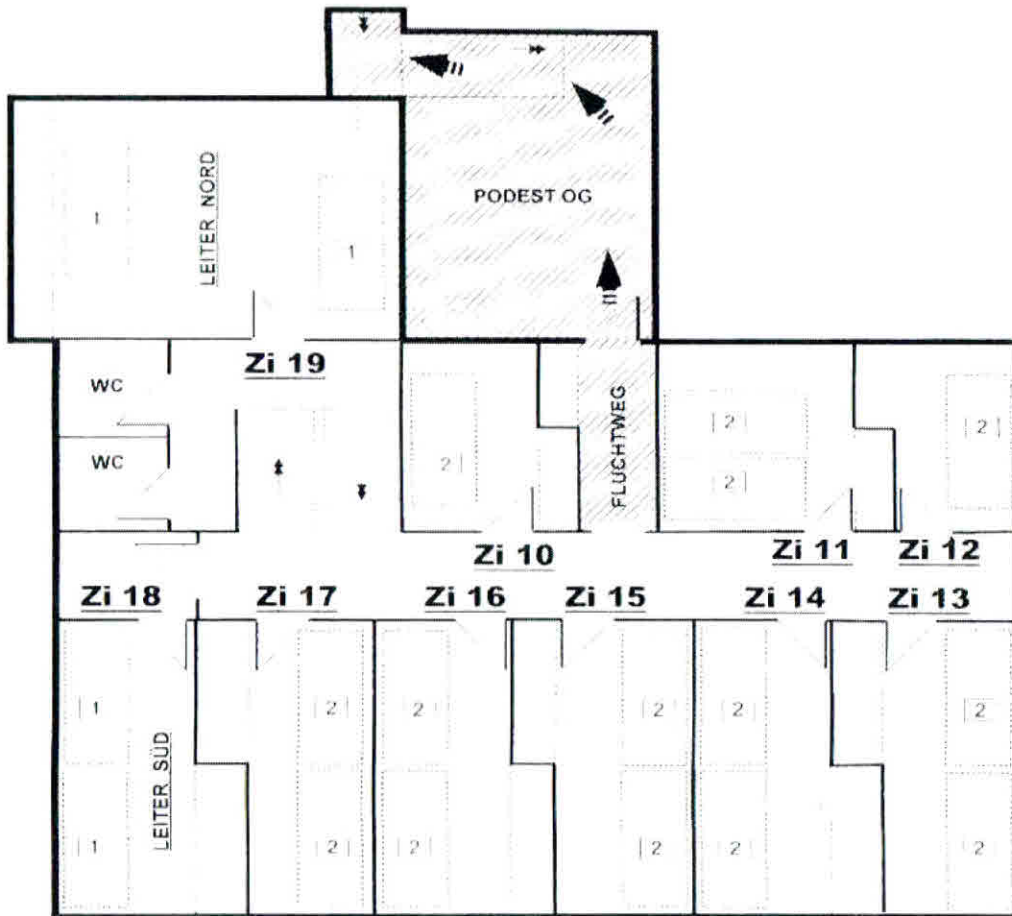

### ZIMMER - ZUTEILUNG

Zi-Nr.	Name	Name
10		
11		
12		
13		
14		
15		
16		
17		
18		
19		

**FERIENLAGERHAUS 'TGA DA LAI'**


CH-7077 VAL BELLA

**ZIMMER- ZUTEILUNG 1. OG - 32 BETTEN**

NORD



M = 1 : 100

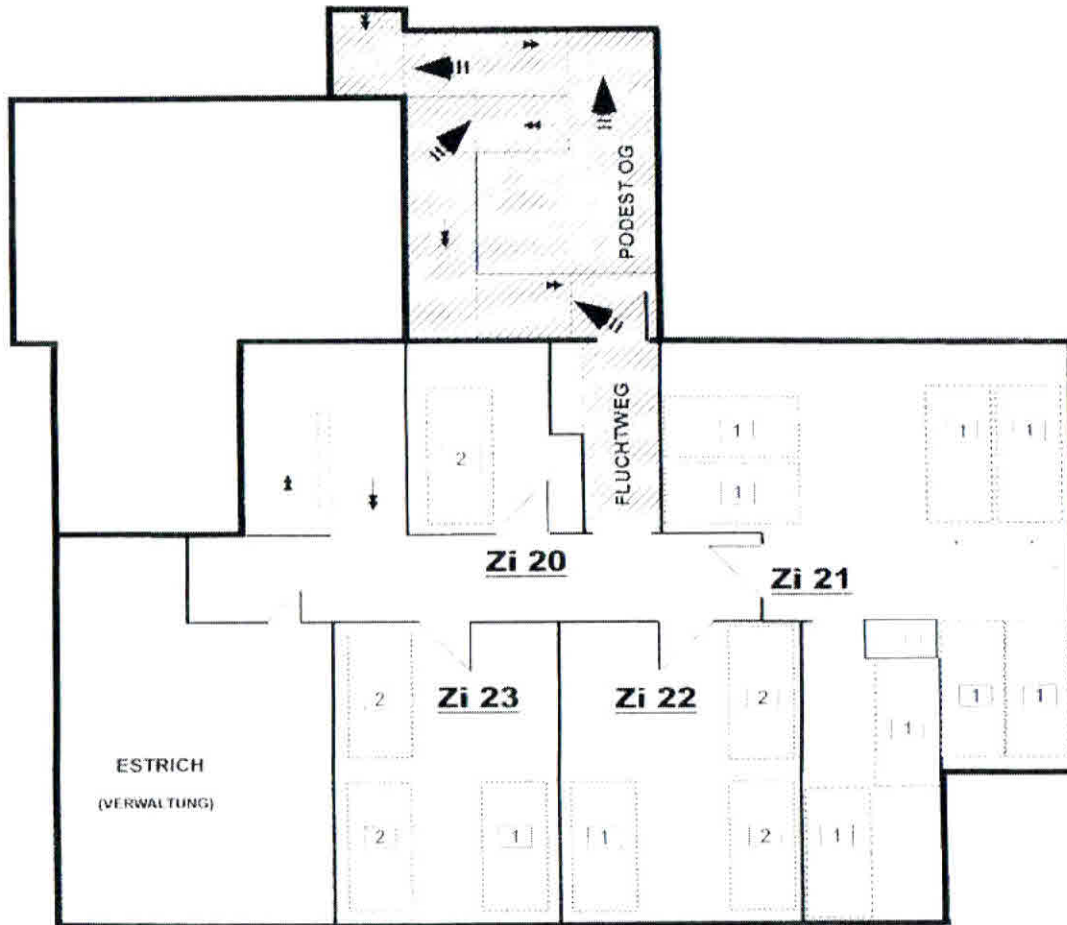


### ZIMMER - ZUTEILUNG

Zi-Nr.	Name	Name
20		
21		
22		
23		

FERIENLAGERHAUS 'TGA DA LAI'

CH-7077 VAL BELLA


ZIMMER-ZUTEILUNG 2. OG - 20 BETTEN

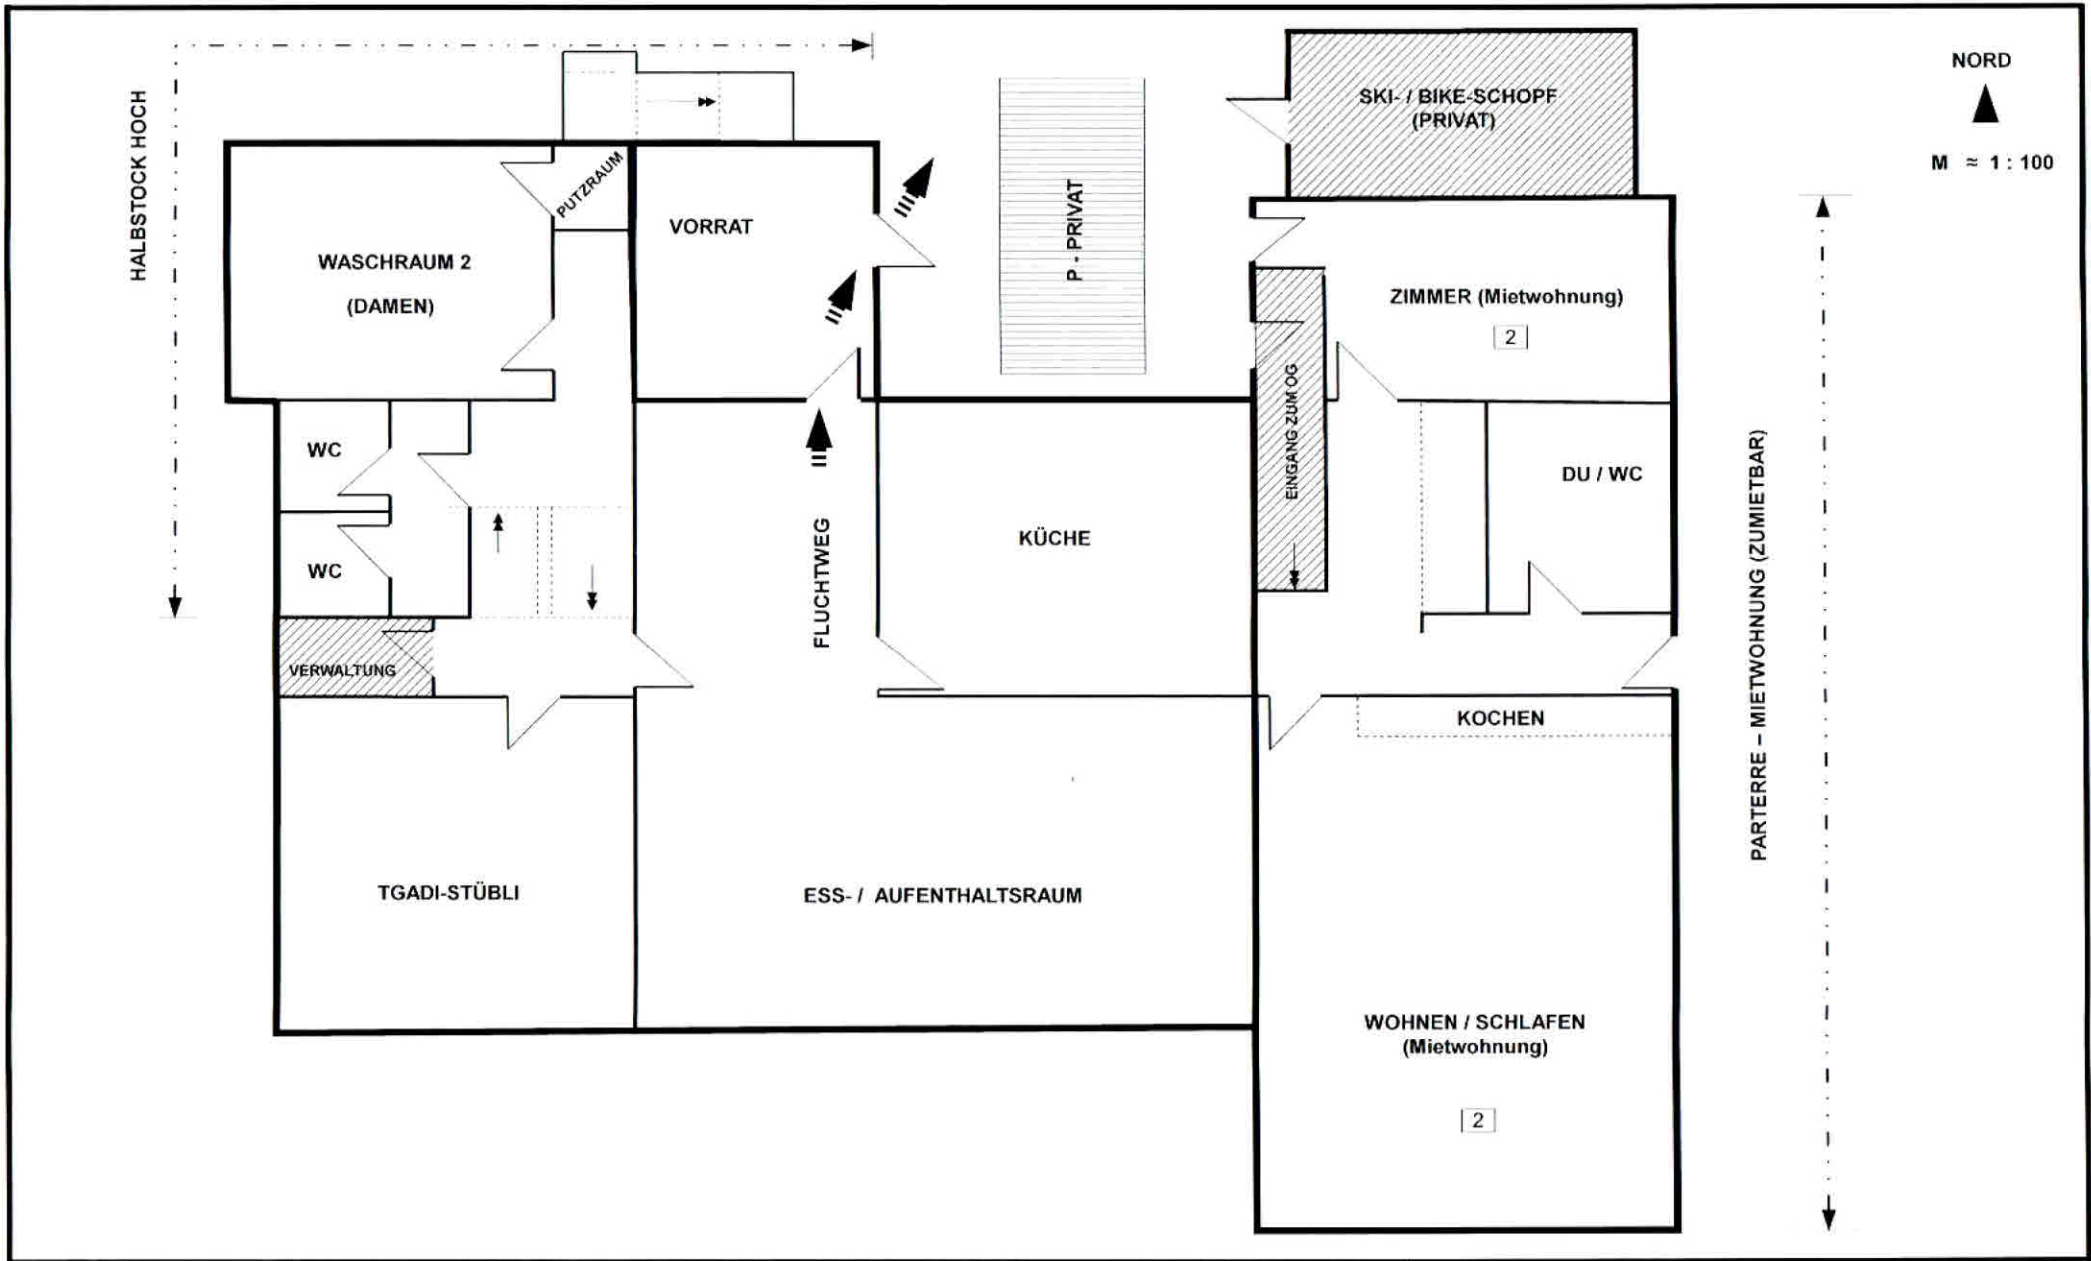

**FERIENLAGERHAUS 'TGA DA LAI'**

CH-7077 VALBELLA

**GRUNDRISS EG**

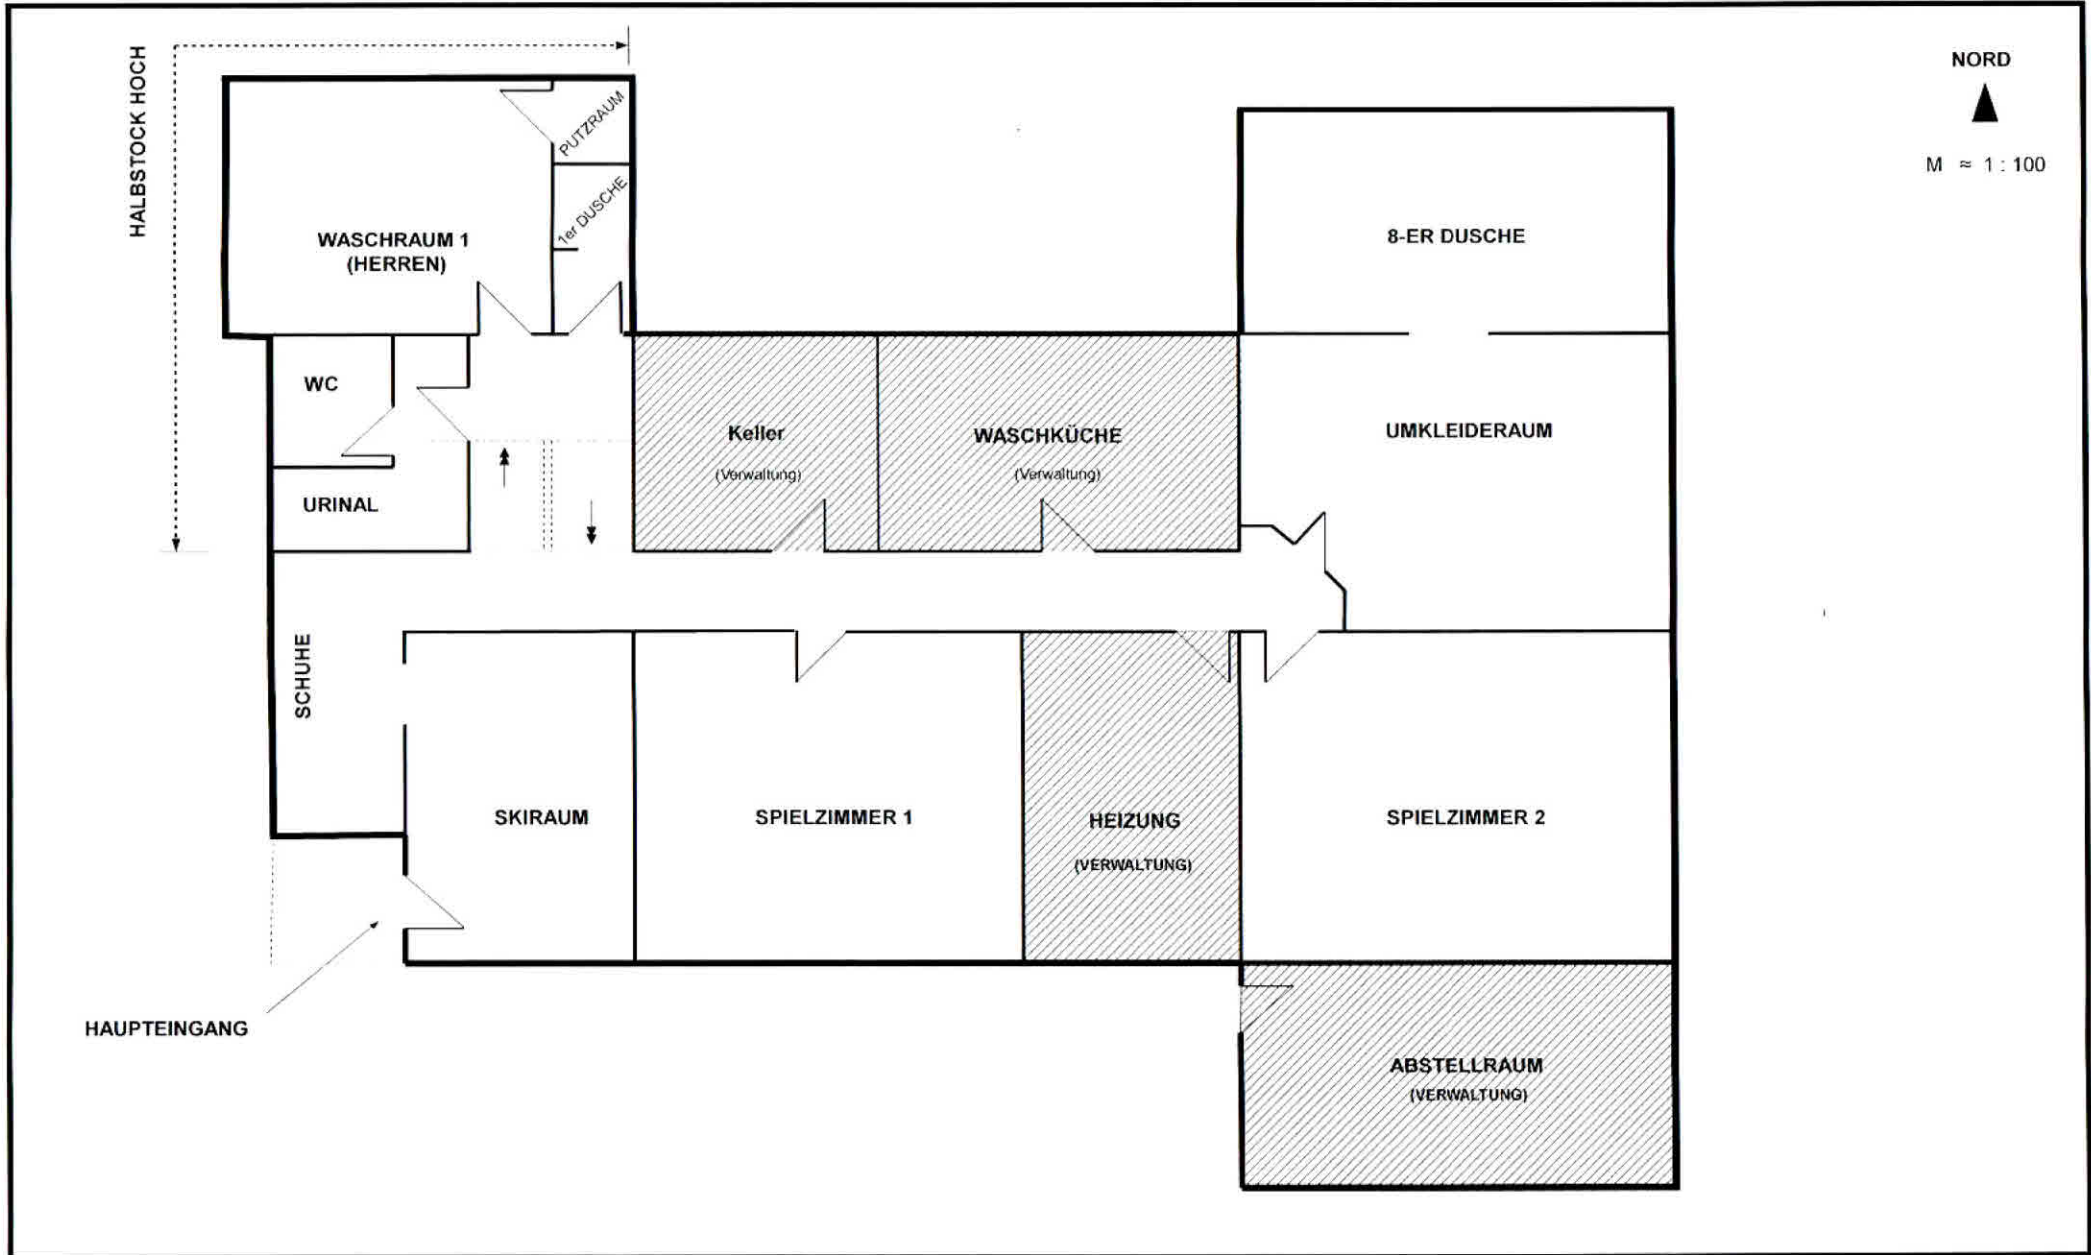

**FERIENLAGERHAUS 'TAG DA LAI'**

CH-7077 VALBELLA

**GRUNDRISS UG**